



RECLAMATION CONTOURS

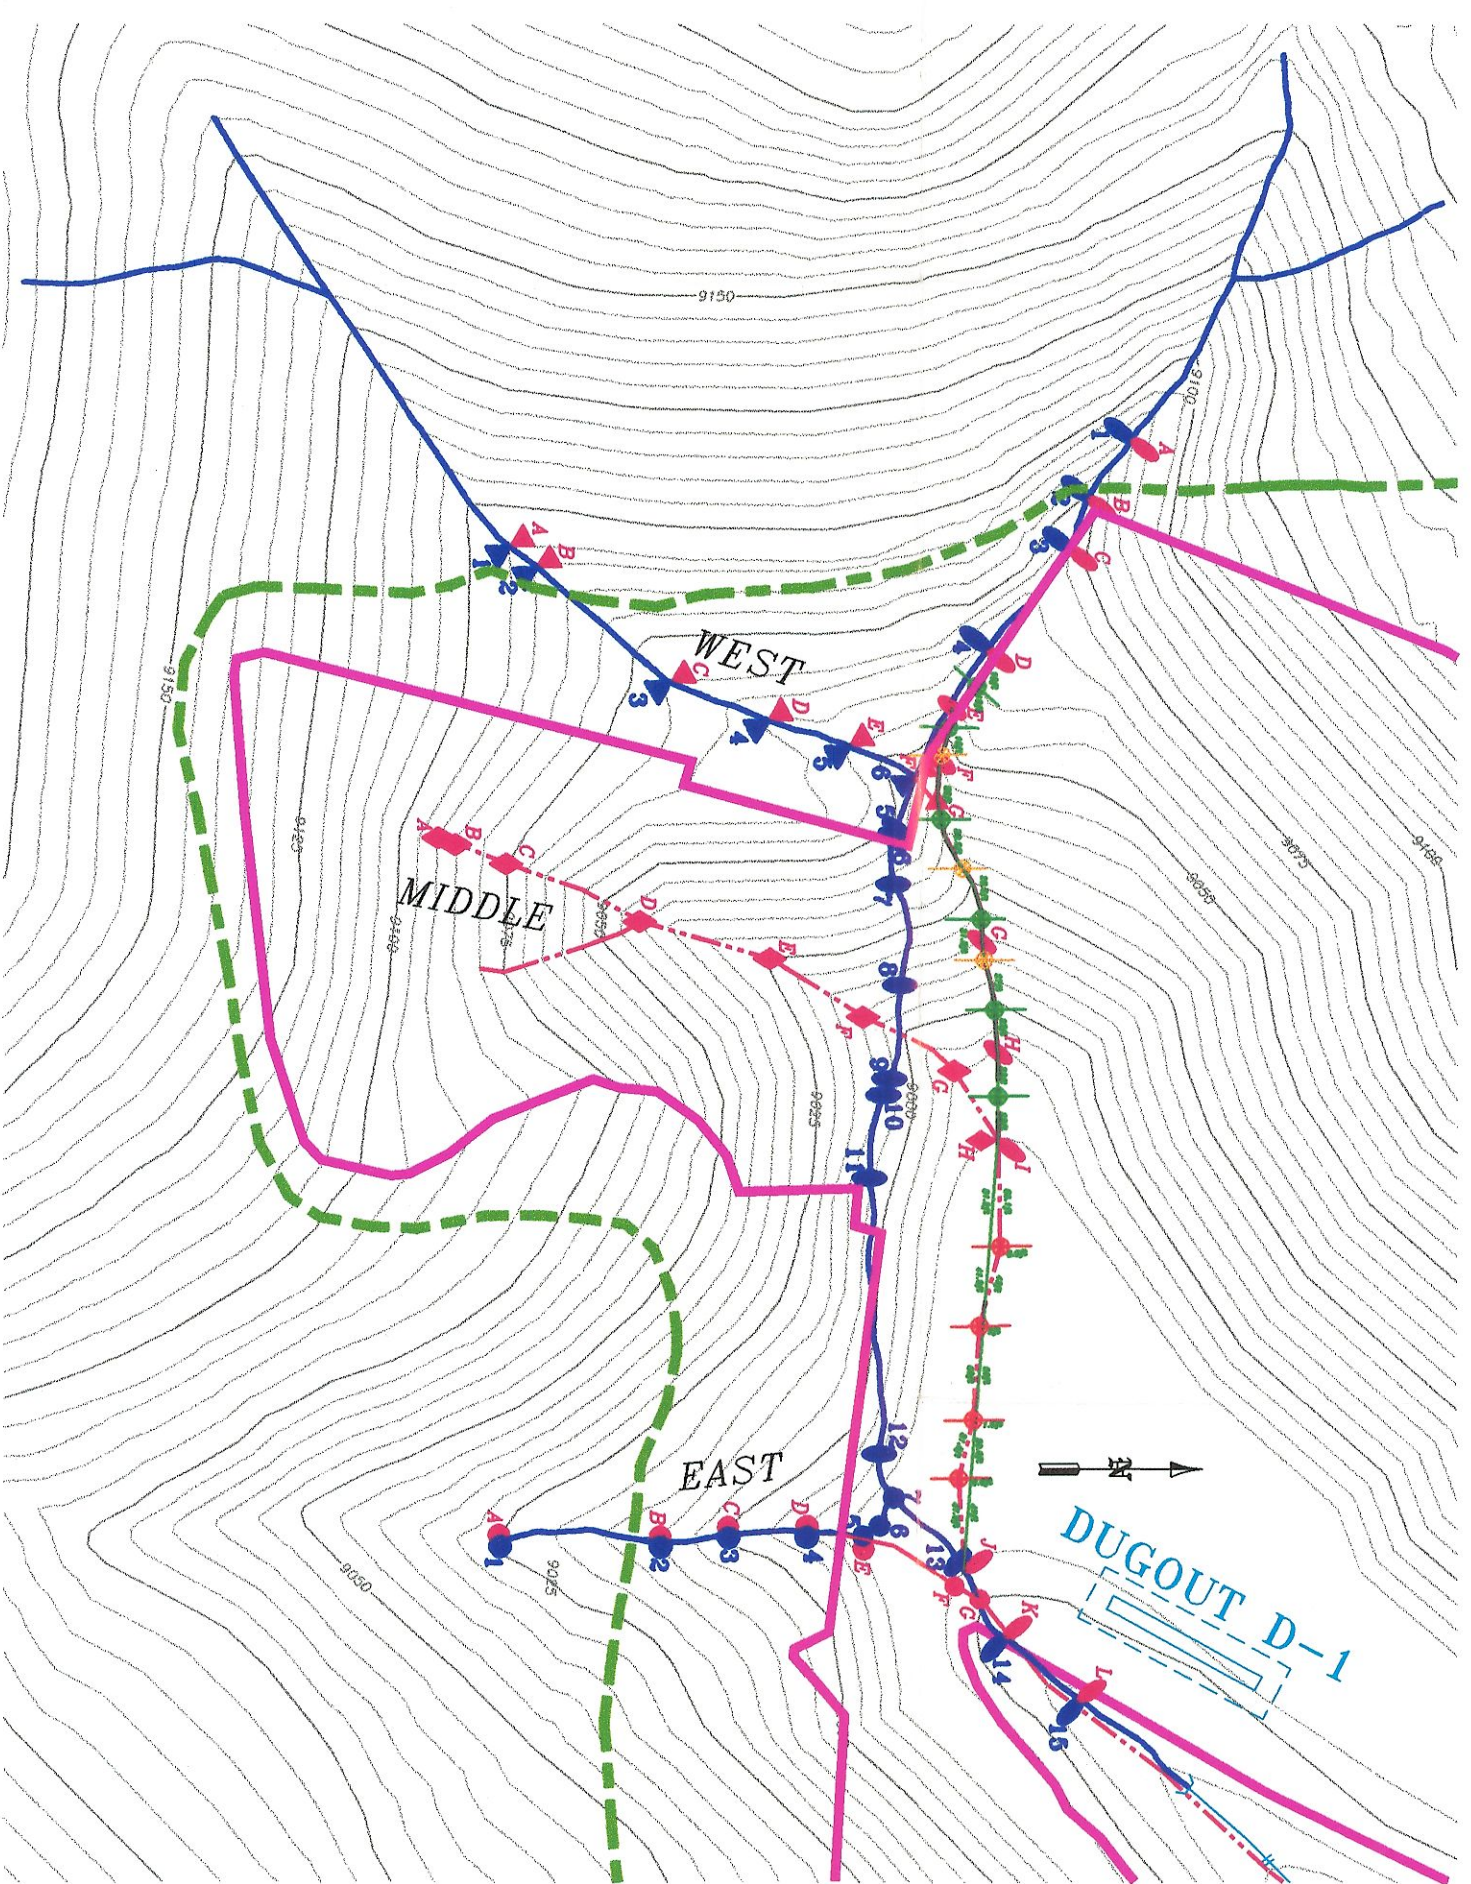

OPERATIONAL CONTOURS

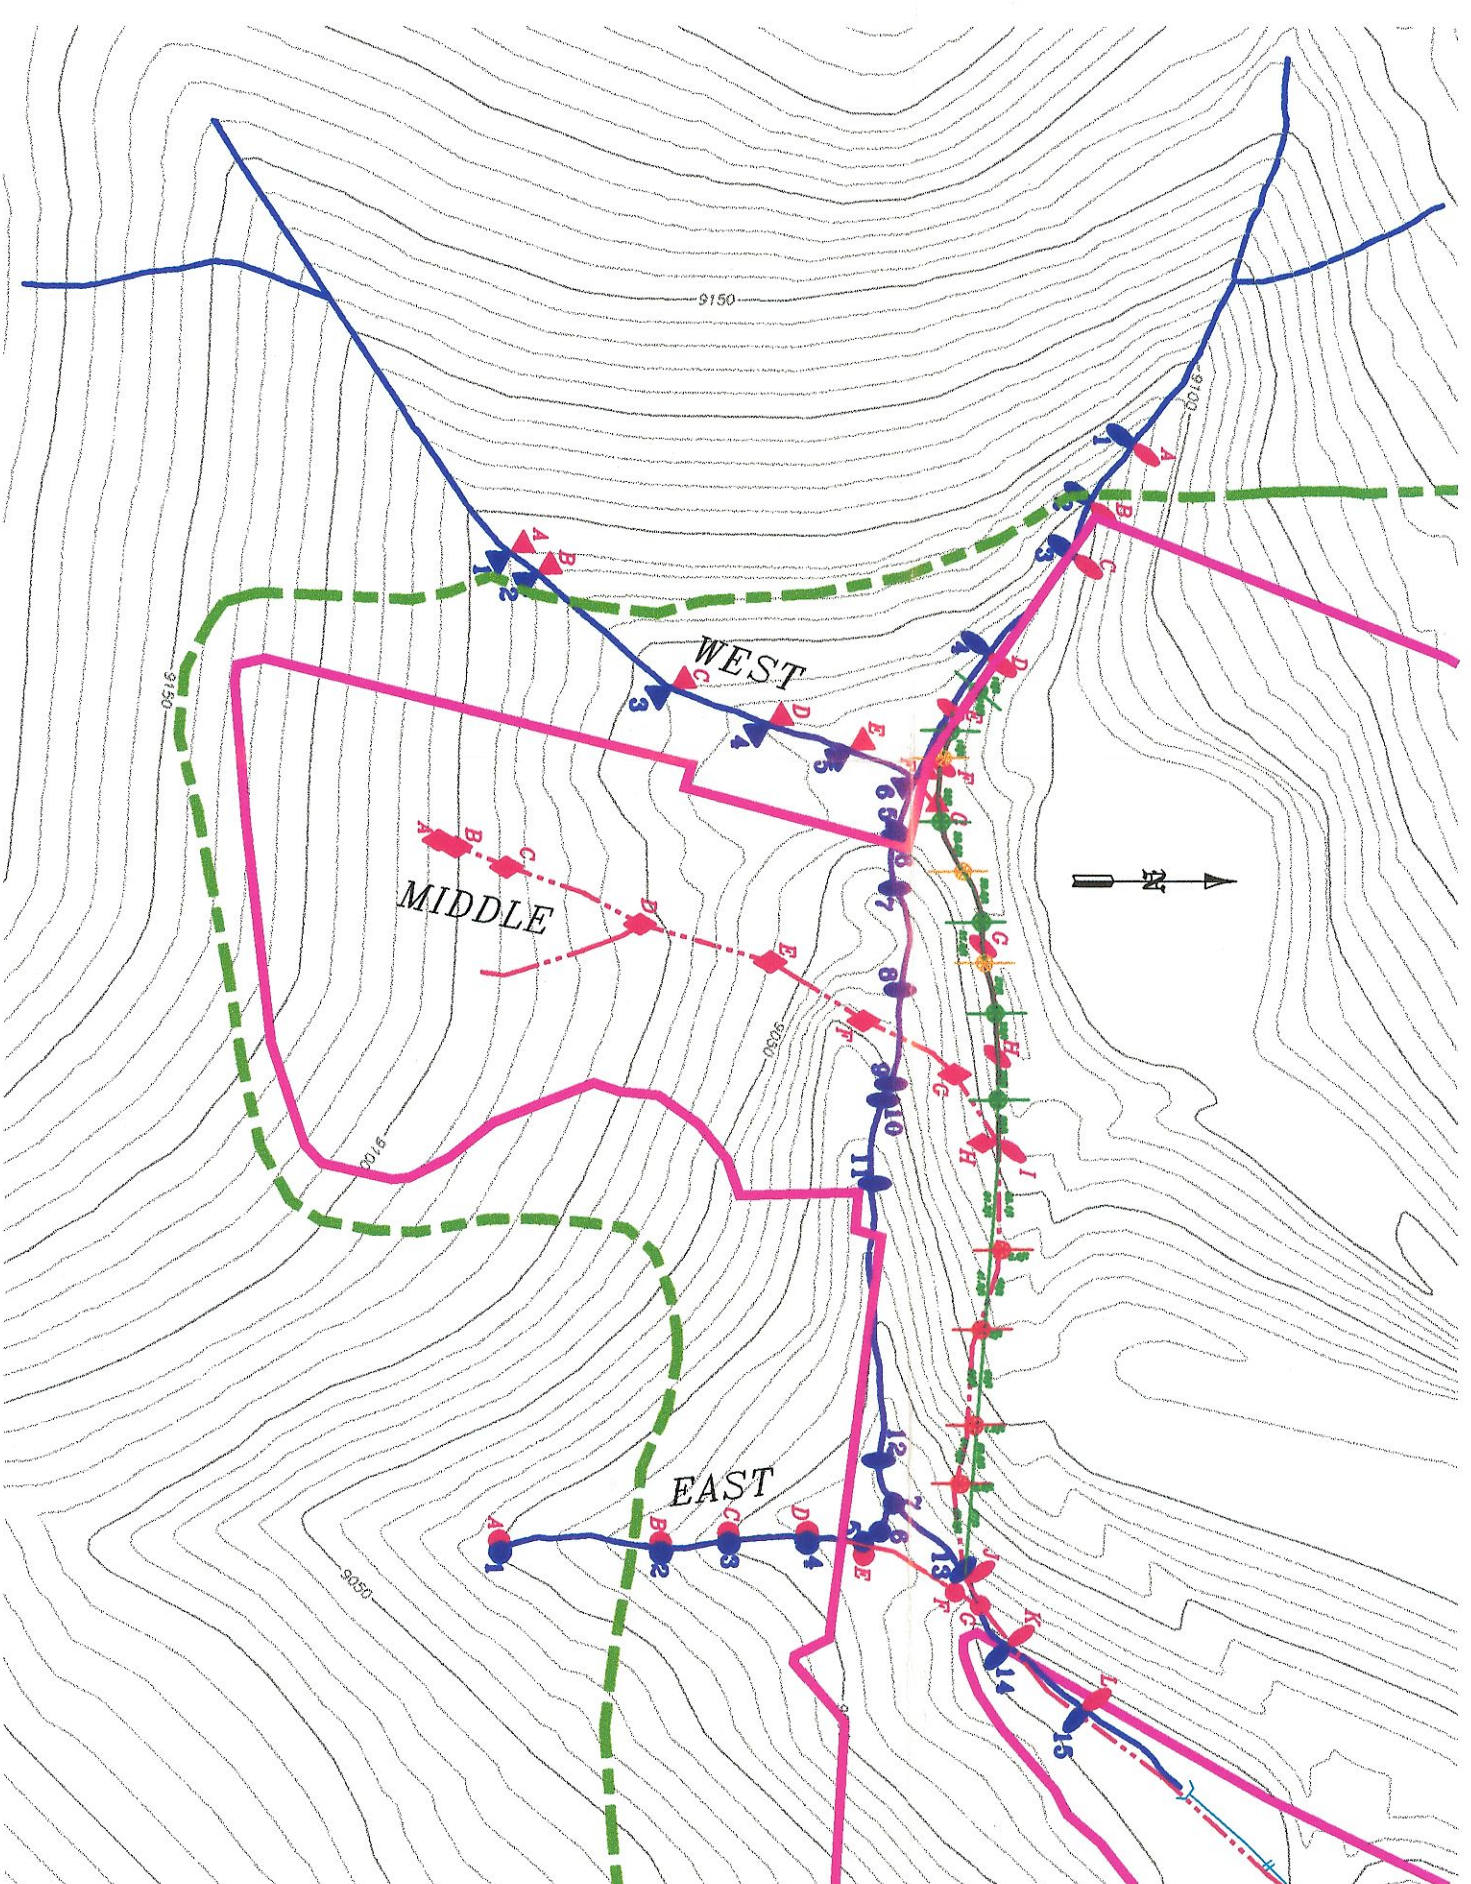

LEGEND:

- PROPOSED STREAM LOCATION
- ORIGINAL STREAM LOCATION
- DISTURBED AREA BOUNDARY
- AREA TO BE MINED
- 5' DROP STRUCTURE
- 1' DROP STRUCTURE
- WHISKY CREEK
- MIDDLE CREEK
- WEST CREEK
- EAST CREEK
- Reventment Structure

NOTE:
SILT FENCES AND/OR STRAW BALES
WILL BE INSTALLED AS NEEDED



Lodestar Energy Inc.
Mountain Operations, White Oak Mine
HC 35, Box 370, Helper Ut. 84526
PH #: 435-637-9200 Fax #: 435-448-9456

Drawn By: JASON BENNETT Date: Mar. 01, 2001 Scale: 1" = 100'

Approval: DAVE MILLER Drawing Location: STREAM.DWG

Drawing: WHISKY CREEK ORIGINAL & PROPOSED STREAM LOCATIONS

INCORPORATED

OCT 26 2001

DIV OF OIL GAS & MINING

RECEIVED

SEP 10 2001

DIVISION OF
OIL, GAS AND MINING